



B-1

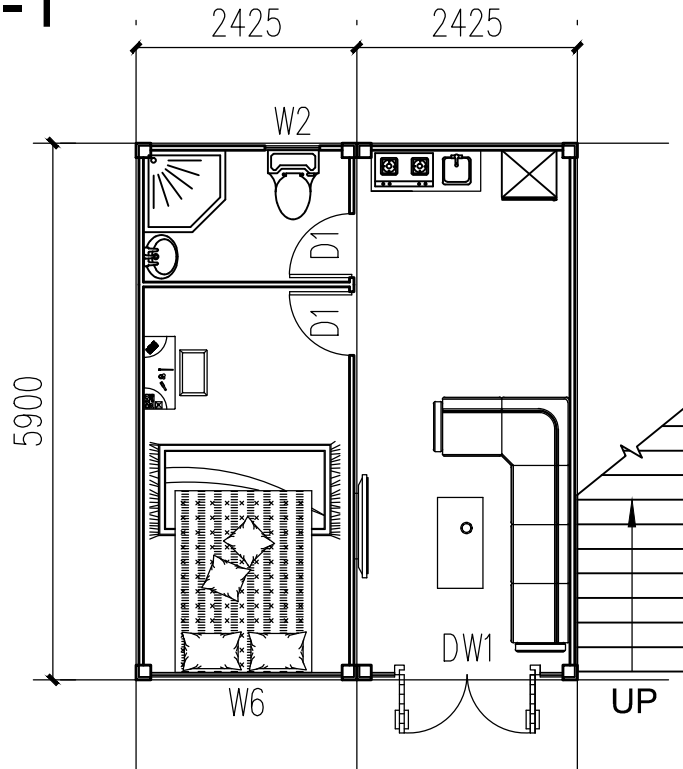

Ground Floor Plan

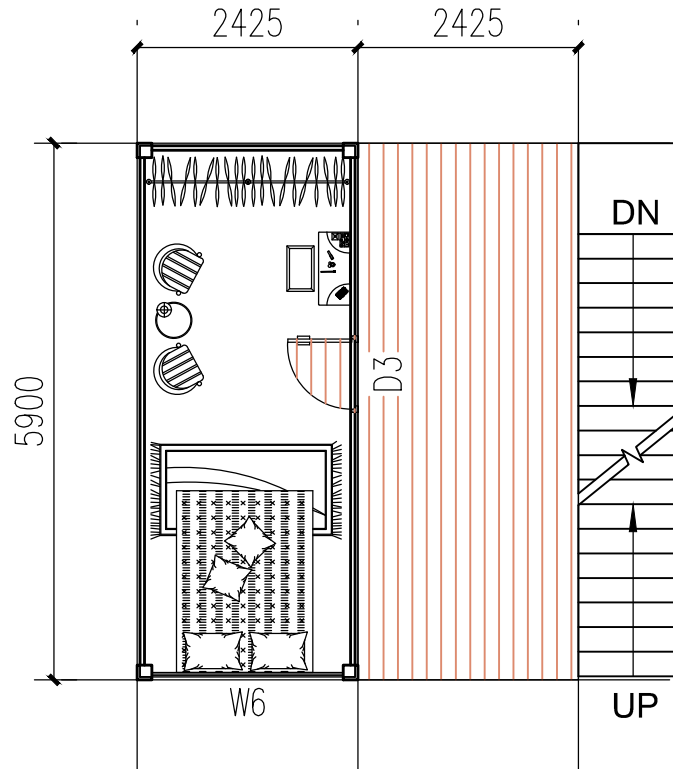

First Floor Plan

Doors & Windows

| Type | Code | Dimension(mm) | Qty | Model |
|---------------|------|---------------|-----|---------------------------|
| Door | D1 | 700X2000 | 2 | Sandwich panel door |
| | D3 | 850X2050 | 1 | Steel door |
| Window | W2 | 600X500 | 1 | Aluminum shutter window |
| | W6 | 2105X2400 | 2 | Glass curtain wall |
| Door + Window | DW1 | 2105X2480 | 1 | Glass door + curtain wall |

2 Floor Container Villa
4.85m*5.9m*5.6H
Total = 3 units

Client / 客户 : _____

Design Consultant / 设计顾问 : _____

Coordinating Architect / 协调建筑师 : _____

M&E Consultant / 机电顾问 : _____

General contractors / 总承包商 :
WELLCAMP CO
 FORMER WELLCAMP BUILDING MATERIALS CO., LTD

Note / 注意:
 All measurement are in metric system must be checked at site. Do not scale drawing. All design drawing are copyright and the property of FORMER WELLCAMP building materials co., ltd

REVISIONS / 变更记录

| Rev. | Description | Issue date |
|------|-------------|------------|
| | | |
| | | |
| | | |
| | | |

Project Title / 项目名称 : _____

Drawing Title / 图名 : _____

Designer / 设计人 : _____ Checked By / 检查人 : _____

Drawn By / 绘图人 : _____ Approved By / 审批人 : _____

Date / 日期 : _____ Scale / 比例 : _____

Job No. / 项目编号 : _____

Factory Code / 工厂代码 : _____

Group No. / 组号 : _____

Designer Dwg No. / 设计人图号 : _____

Dwg No. / 图号 : _____ Page : _____